


# RELEVUL SUBSOL

Scara 1:100

Nr. cadastral al terenului <b>58.806</b>	Suprafata 1144 mp	Adresa imobilului Loc. Turda, Str. Fabricii nr. 71C, Jud. Cluj	
Cartea Funciara colectiva nr.		U.A.T.	Turda
Cod unitate individuala		Cartea Funciara individuala nr.	

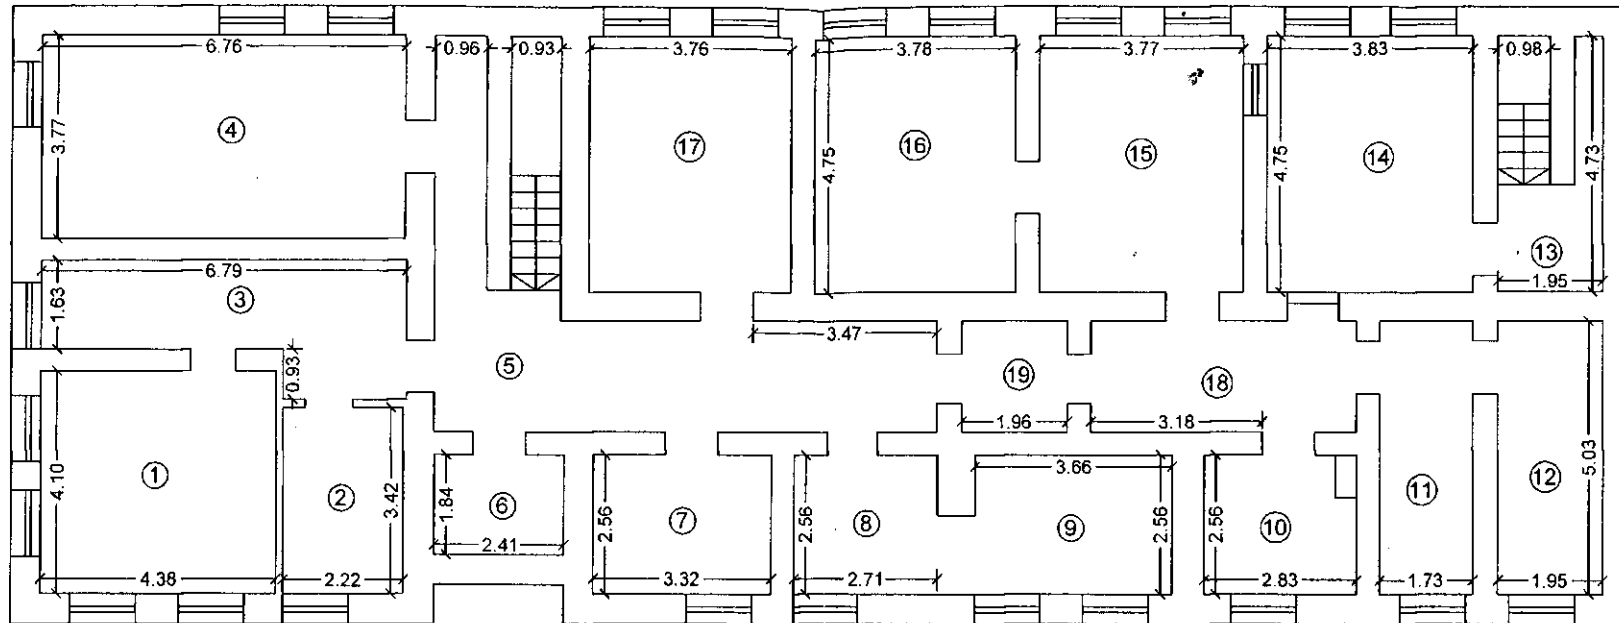

Nr. incapere	Denumire incapere	Suprafata utila [mp]	Nr. incapere	Denumire incapere	Suprafata utila [mp]
1	Boxa	17.96	11	Boxa	8.69
2	Boxa	7.59	12	Boxa	9.80
3	Hol	13.16	13	Casa scarii	7.98
4	Boxa	25.49	14	Boxa	18.19
5	Hol + casa scarii	29.42	15	Boxa	17.91
6	Boxa	4.43	16	Boxa	17.94
7	Boxa	8.50	17	Boxa	17.86
8	Boxa	6.94	18	Hol	10.08
9	Boxa	9.37	19	Hol	4.01
10	Boxa	6.94			

Suprafata Utila = 242.26 mp

Suprafata Totala = 242.26 mp

**GOJOCNEAN Gheorghe**  
 Receptionat

*(Circular stamp: CERTIFICAT DE AUTORIZARE, Serviciu PO-Executiv, Nr. 0007, CATEGORIA E)*

Data  
 Martie 2013


**SELEGEAN OANA ELENA**  
 Inspector de cadastru

*(Handwritten: 06.03.2013)*

# RELEVU PARTER

Scara 1:100

Nr. cadastral al terenului <i>52/496</i>	Suprafata 1144 mp	Adresa imobilului Loc. Turda, Str. Fabricii nr. 71C, Jud. Cluj	
Cartea Funciara colectiva nr.		U.A.T.	Turda
Cod unitate individuala		Cartea Funciara individuala nr.	


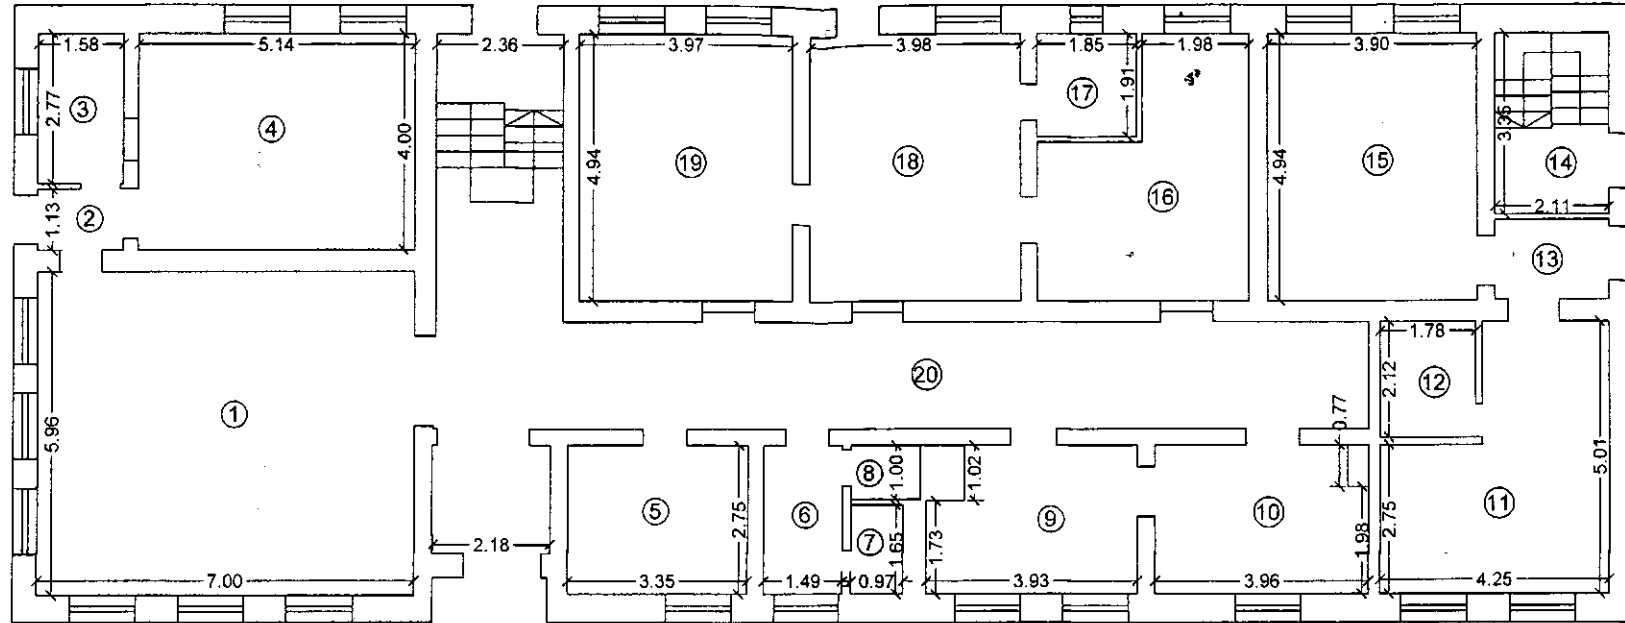


Nr. incapere	Denumire incapere	Suprafata utila [mp]	Nr. incapere	Denumire incapere	Suprafata utila [mp]
1	Camera	41.72	11	Bucatarie	17.00
2	Hol	1.78	12	Baie	3.77
3	Baie	4.38	13	Hol	3.10
4	Camera	20.56	14	Casa scarii	7.07
5	Camera	9.21	15	Camera	19.27
6	Grup social	4.10	16	Camera	15.50
7	WC	1.60	17	Baie	3.53
8	WC	1.30	18	Bucatarie	19.66
9	Bucatarie	10.08	19	Camera	19.61
10	Camera	10.89	20	Hol + casa scarii	51.04

Suprafata Utila = 265.17 mp

Suprafata Totala = 265.17 mp


Executant	Data
<i>Cojocnean Gheorghe</i>	Martie 2013
Receptionat	Data

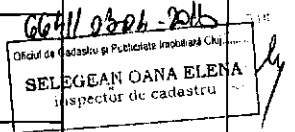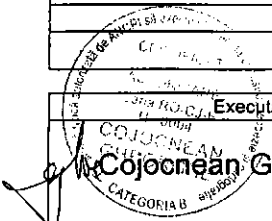

# RELEVU ETAJ I

Scara 1:100

Nr. cadastral al terenului <b>58206</b>	Suprafata 1144 mp	Adresa imobilului Loc. Turda, Str. Fabricii nr. 71C, Jud. Cluj
Cartea Funciara colectiva nr.		U.A.T. Turda
Cod unitate individuala		Cartea Funciara individuala nr.

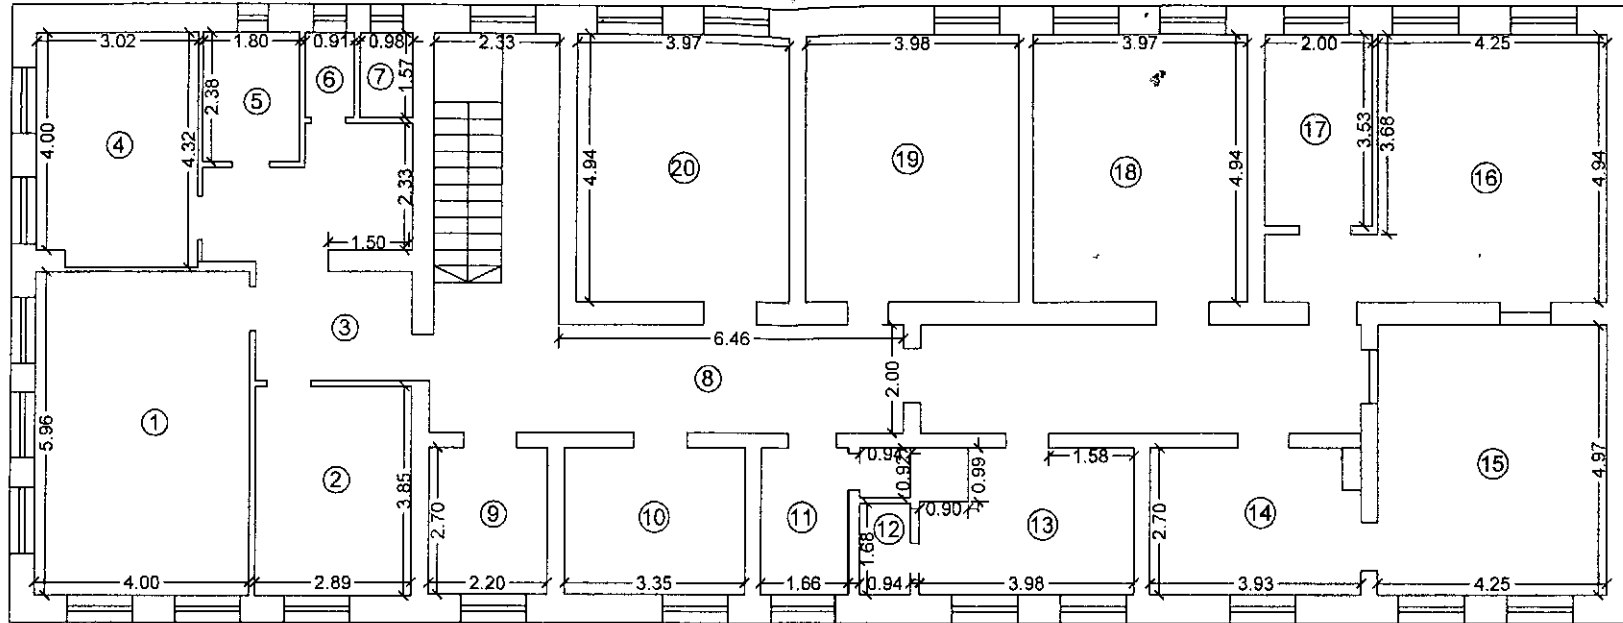


Nr. incapere	Denumire incapere	Suprafata utila [mp]	Nr. incapere	Denumire incapere	Suprafata utila [mp]
1	Camera	23.84	11	Grup social	5.35
2	Camera	11.13	12	WC	1.58
3	Hol	14.10	13	Baie	9.86
4	Camera	12.87	14	Bucatarie	10.33
5	Bucatarie	4.28	15	Camera	21.12
6	Baie	1.43	16	Camera	23.64
7	WC	1.54	17	Camera	7.06
8	Hol + casa scarii	46.46	18	Camera	19.61
9	Camera	5.94	19	Camera	19.66
10	Camera	9.05	20	Camera	19.61

Suprafata Utila = 268.46 mp

Suprafata Totala = 268.46 mp

Executant	Data
<b>Cojocnean Gheorghe</b>	<b>Martie 2013</b>
Receptional	Data

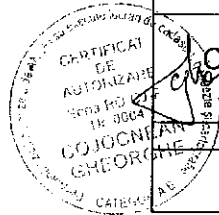

**SELEGEAN OANA ELENA**  
Inspector de cadastru